


ENTRANCE LEVEL



TYPICAL PARKING LEVEL

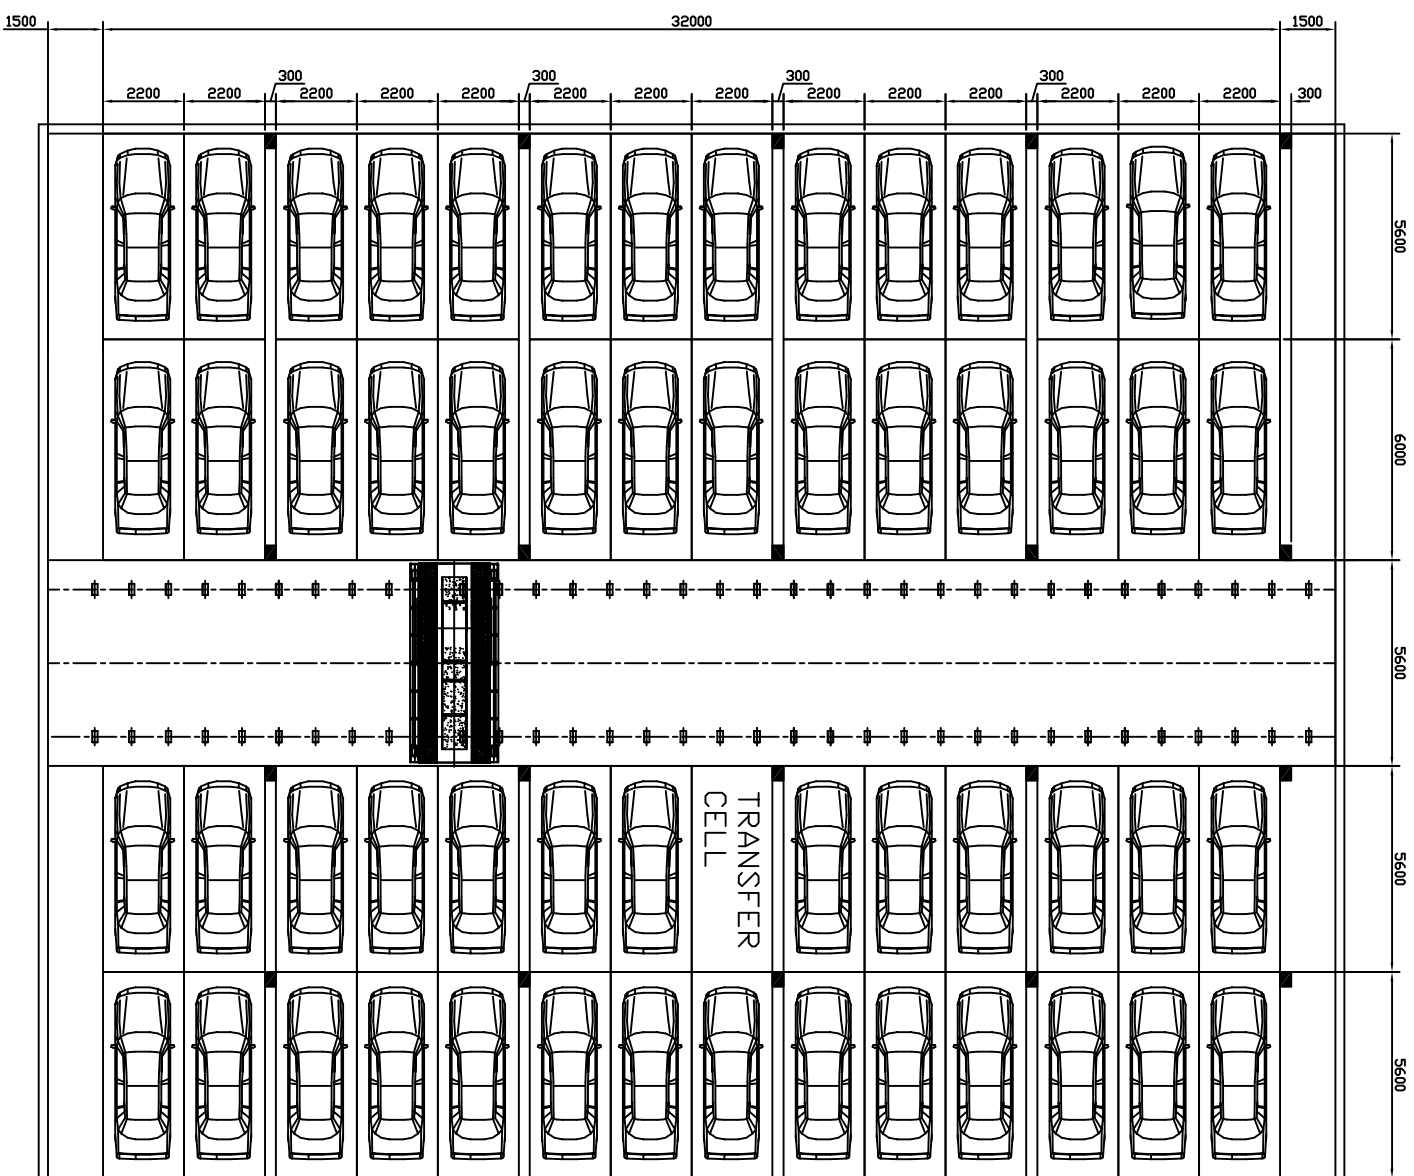

**HERCULES CARPARKING SYSTEMS**  
 Unit 2, 18 Hotham Parade, Artarmon NSW 2064 Phone: 02 9966 5600

DRAWING NAME:

PLAN\_DOUBLE LAYER  
 TRAVELING TOWER TRANSELEVATOR

DRAWING NUMBER  
 13042011\_1400

SCALE:  
 SIZE: A3

THESE DRAWINGS ARE COVERED BY COPYRIGHT  
 FOR HERCULES CARPARKING SYSTEMS PTY LTD  
 AND ARE NOT TO BE USED IN ANY WAY WITHOUT  
 OUR PERMISSION.

