



ENTRANCE LEVEL

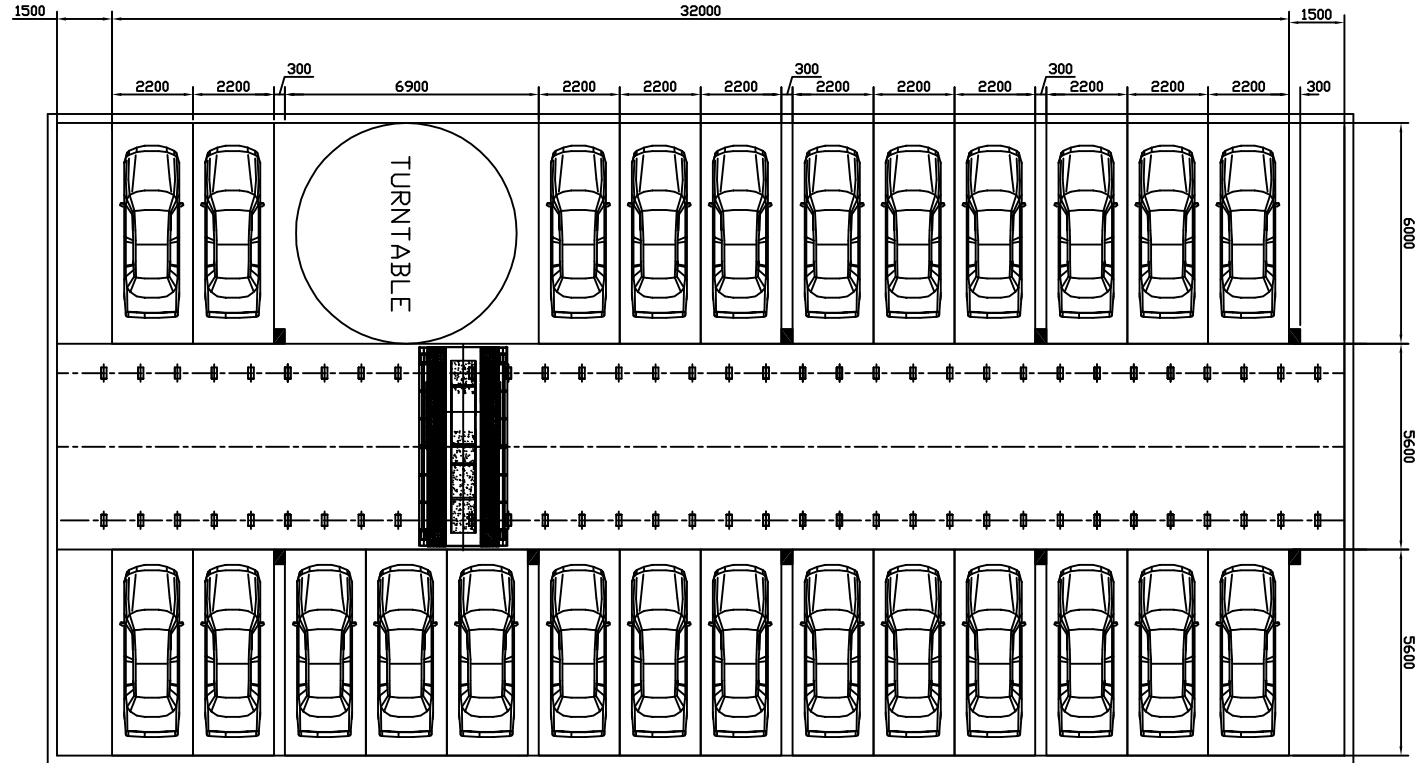

BASEMENT LEVEL 1

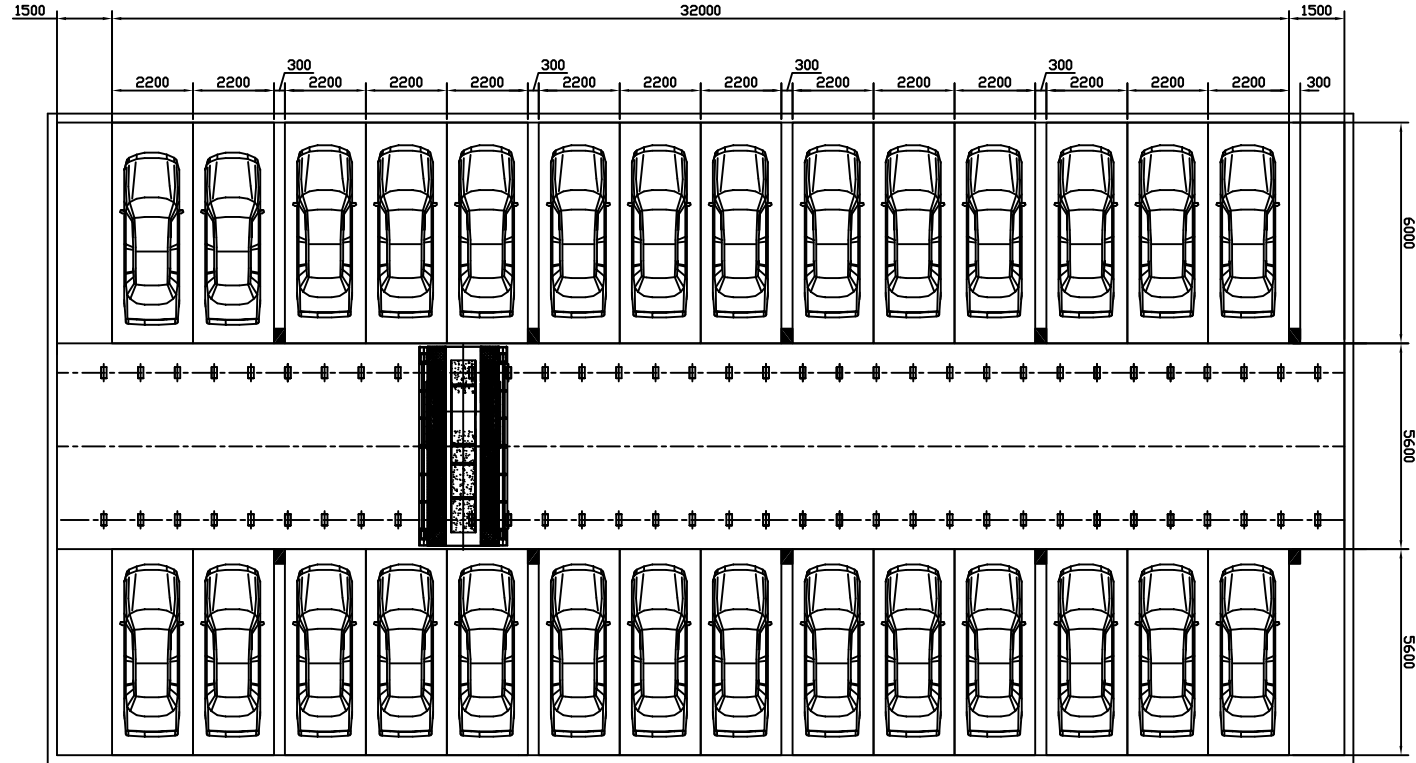

TYPICAL PARKING LEVEL



HERCULES CARPARKING SYSTEMS
 Unit 2, 18 Hotham Parade, Artarmon NSW 2064 Phone: 02 9966 5600

DRAWING NAME:

PLAN_SINGLE LAYER
 TRAVELING TOWER TRANSELEVATOR

DRAWING NUMBER 13042011_1410

SCALE: SIZE: A3

THESE DRAWINGS ARE COVERED BY COPYRIGHT FOR HERCULES CARPARKING SYSTEMS PTY LTD AND ARE NOT TO BE USED IN ANY WAY WITHOUT OUR PERMISSION.

